




1 South Elevation
1 : 100

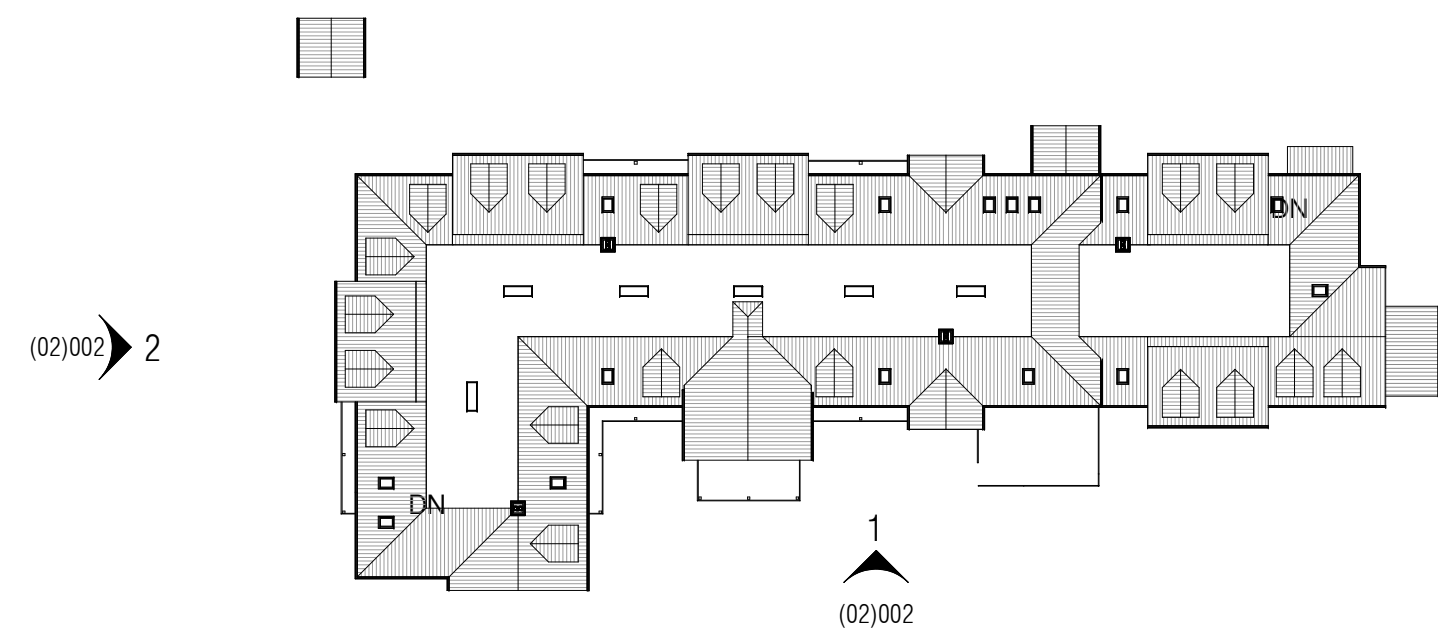

Elevation Reference_
1 : 500

- Key**
- A Facing brickwork, colour red multi
 - B Timber effect horizontal cladding
 - C Slate roof tiles, colour grey
 - D Bi-folding glazed doors
- General notes**
- All windows and doors to be uPVC.
- All external lighting to be agreed with the LPA.
- All external landscaping and external materials to be agreed with LPA.

P01	Elevations rendered	JD	01.03.18
REV	AMENDMENTS	DWN	DATE

PLANNING

CONTRACTOR MUST VERIFY ALL DIMENSIONS ON SITE BEFORE COMMENCING ANY WORK OR MAKING ANY SHOP DRAWINGS

wrdunn.

27 FRONT STREET ACOMB YORK YO24 3BW
01904 784421 info@wrdunn.co.uk

CLIENT

FRONTIER

PROJECT
Land at Cockerling Road
Thanington
Canterbury
CT1 3UR

DRAWING TITLE
Proposed South and West Elevations

SCALE @ A1	DATE	DRAWN	CHECKED
As indicated	11.09.17	JD	-

DRAWING NUMBER	Job No.	Dept.	Drawing No.	Rev.
G4149	A	(02)002	P01	



2 West Elevation
1 : 100